

TOWN SQUARE



ODESSA

NSHAMANA 



CONTENTS

Welcome to Town Square	04
Community Location	06
Community Facilities	10
Lifestyle	11
ODESSA	12
Exterior & Interior	15
Amenities	20
Floor Plans	21






YOUR TOWN, YOUR HOME

Experience life at its best in Town Square, where modern design blends with lush greenery, diverse retail, and top class amenities.

Perfect for families and young professionals to thrive, enjoy vibrant social scenes and beautifully crafted spaces.

LOCATION PROXIMITIES



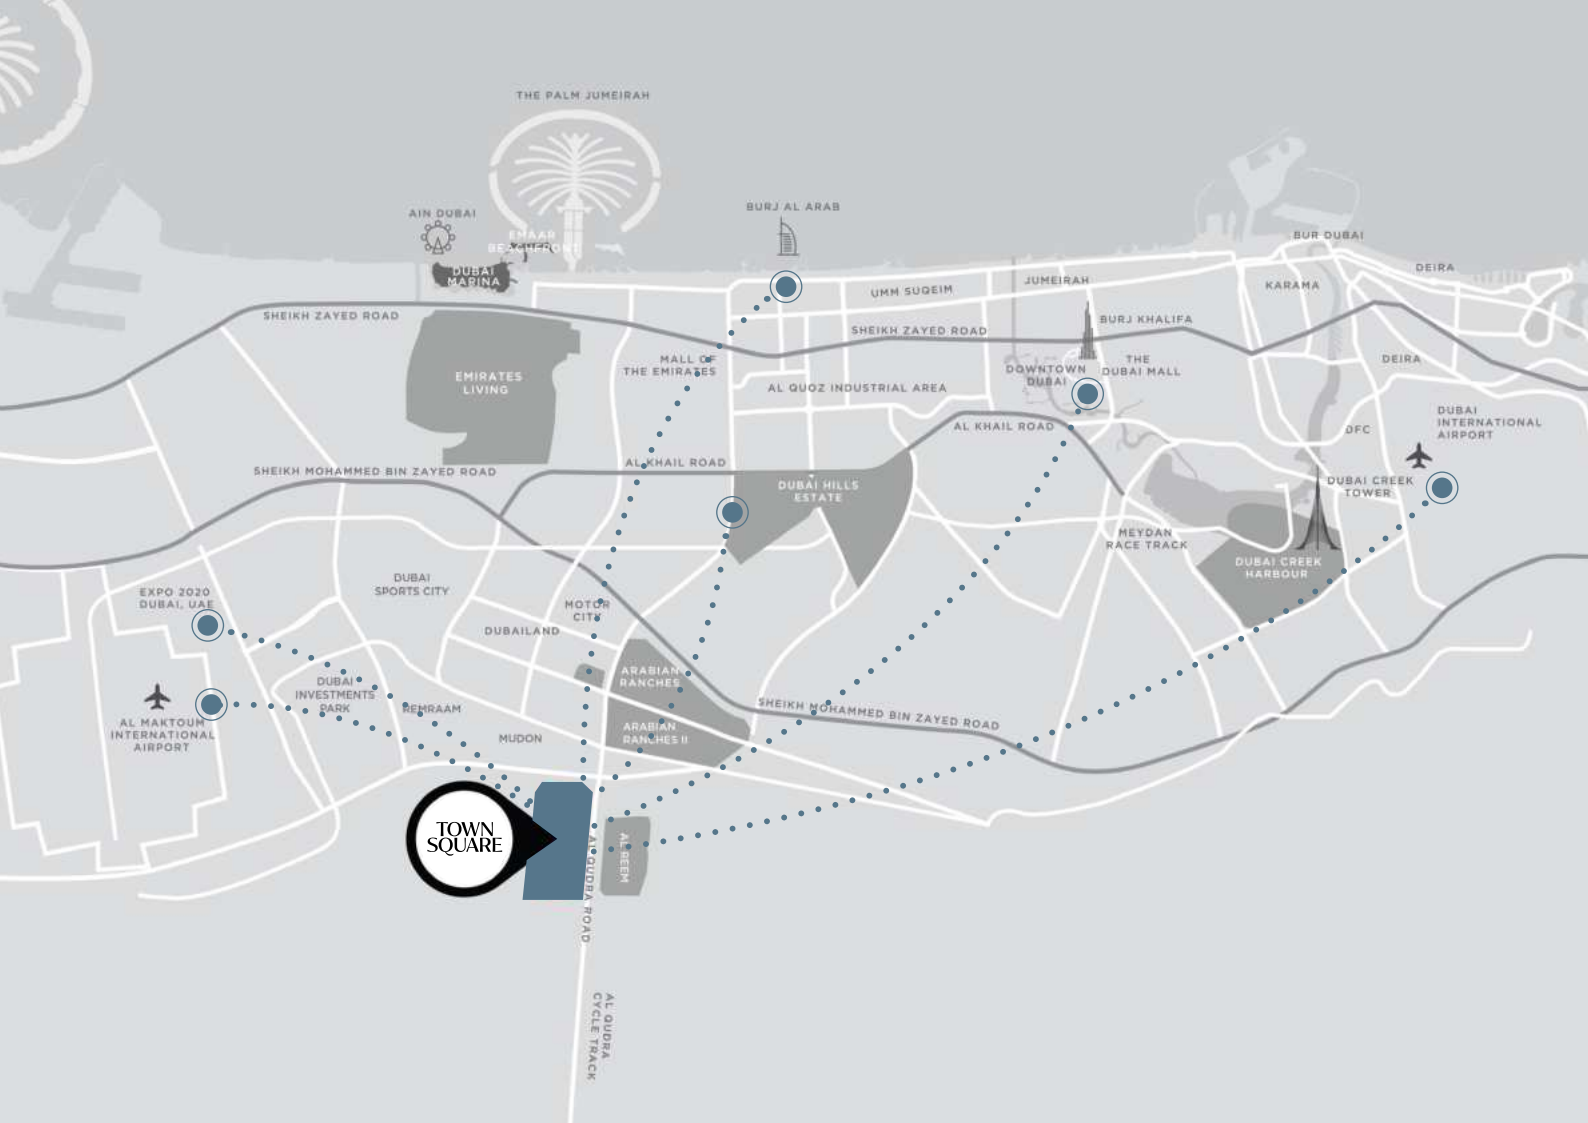

29 min

Dubai Mall



28 min

Dubai Intl Airport



25 min

DWC Airport




24 min

Burj Al Arab



20 min

Dubai Hills Mall

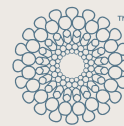

20 min

District 2020

KEY FACTS





50,000

SQM Town Square park



260,000

SQM greenery



250+

Retail outlets



8,000

SQM sports arenas



13

KM cycling trails



10

KM running track

COMMUNITY FACILITIES





Town Square Park



Swimming Pool



GYM



Basketball Courts



Carousel



Barbeque Area



Cycling Track



Jogging Track



Kids Play Area



Kids Train



Retail Outlets



Fitness Club



Restaurants & Cafes



Splash Pad



Football Pitch



Squash & Tennis Court



Padel Court



Nurseries



Veterinary Clinic



Pet Shop



Clinics




Pharmacies



Grooming & Beauty Services



Laundry Shop

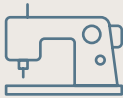

Tailor Shop



Dog Park



Mosque



Supermarkets



Food Trucks



Skate Park





EMBRACE THE FUTURE OF LIVING

Explore a range of amenities designed for every interest, from energizing fitness spaces to tranquil retreats.

Whether you're a curious thinker, an inspired creator, or a vibrant go-getter, there's something for everyone!

ODESSA

Step into our sleek 1, 2, and 3-bedroom apartments, along with spacious 3-bedroom duplexes, all located just 5 minutes from the park.

Immerse yourself in vibrant green spaces, perfect for jogging, relaxing walks, or unwinding, where the vitality of city life blends seamlessly with the tranquility of nature.



URBAN REFINEMENT






TIMELESS DESIGN

ODESSA presents an impressive selection of contemporary apartments, just moments from the park.

The striking exterior design, with its bold lines and expansive glass, blends modern sophistication with the needs of contemporary living.

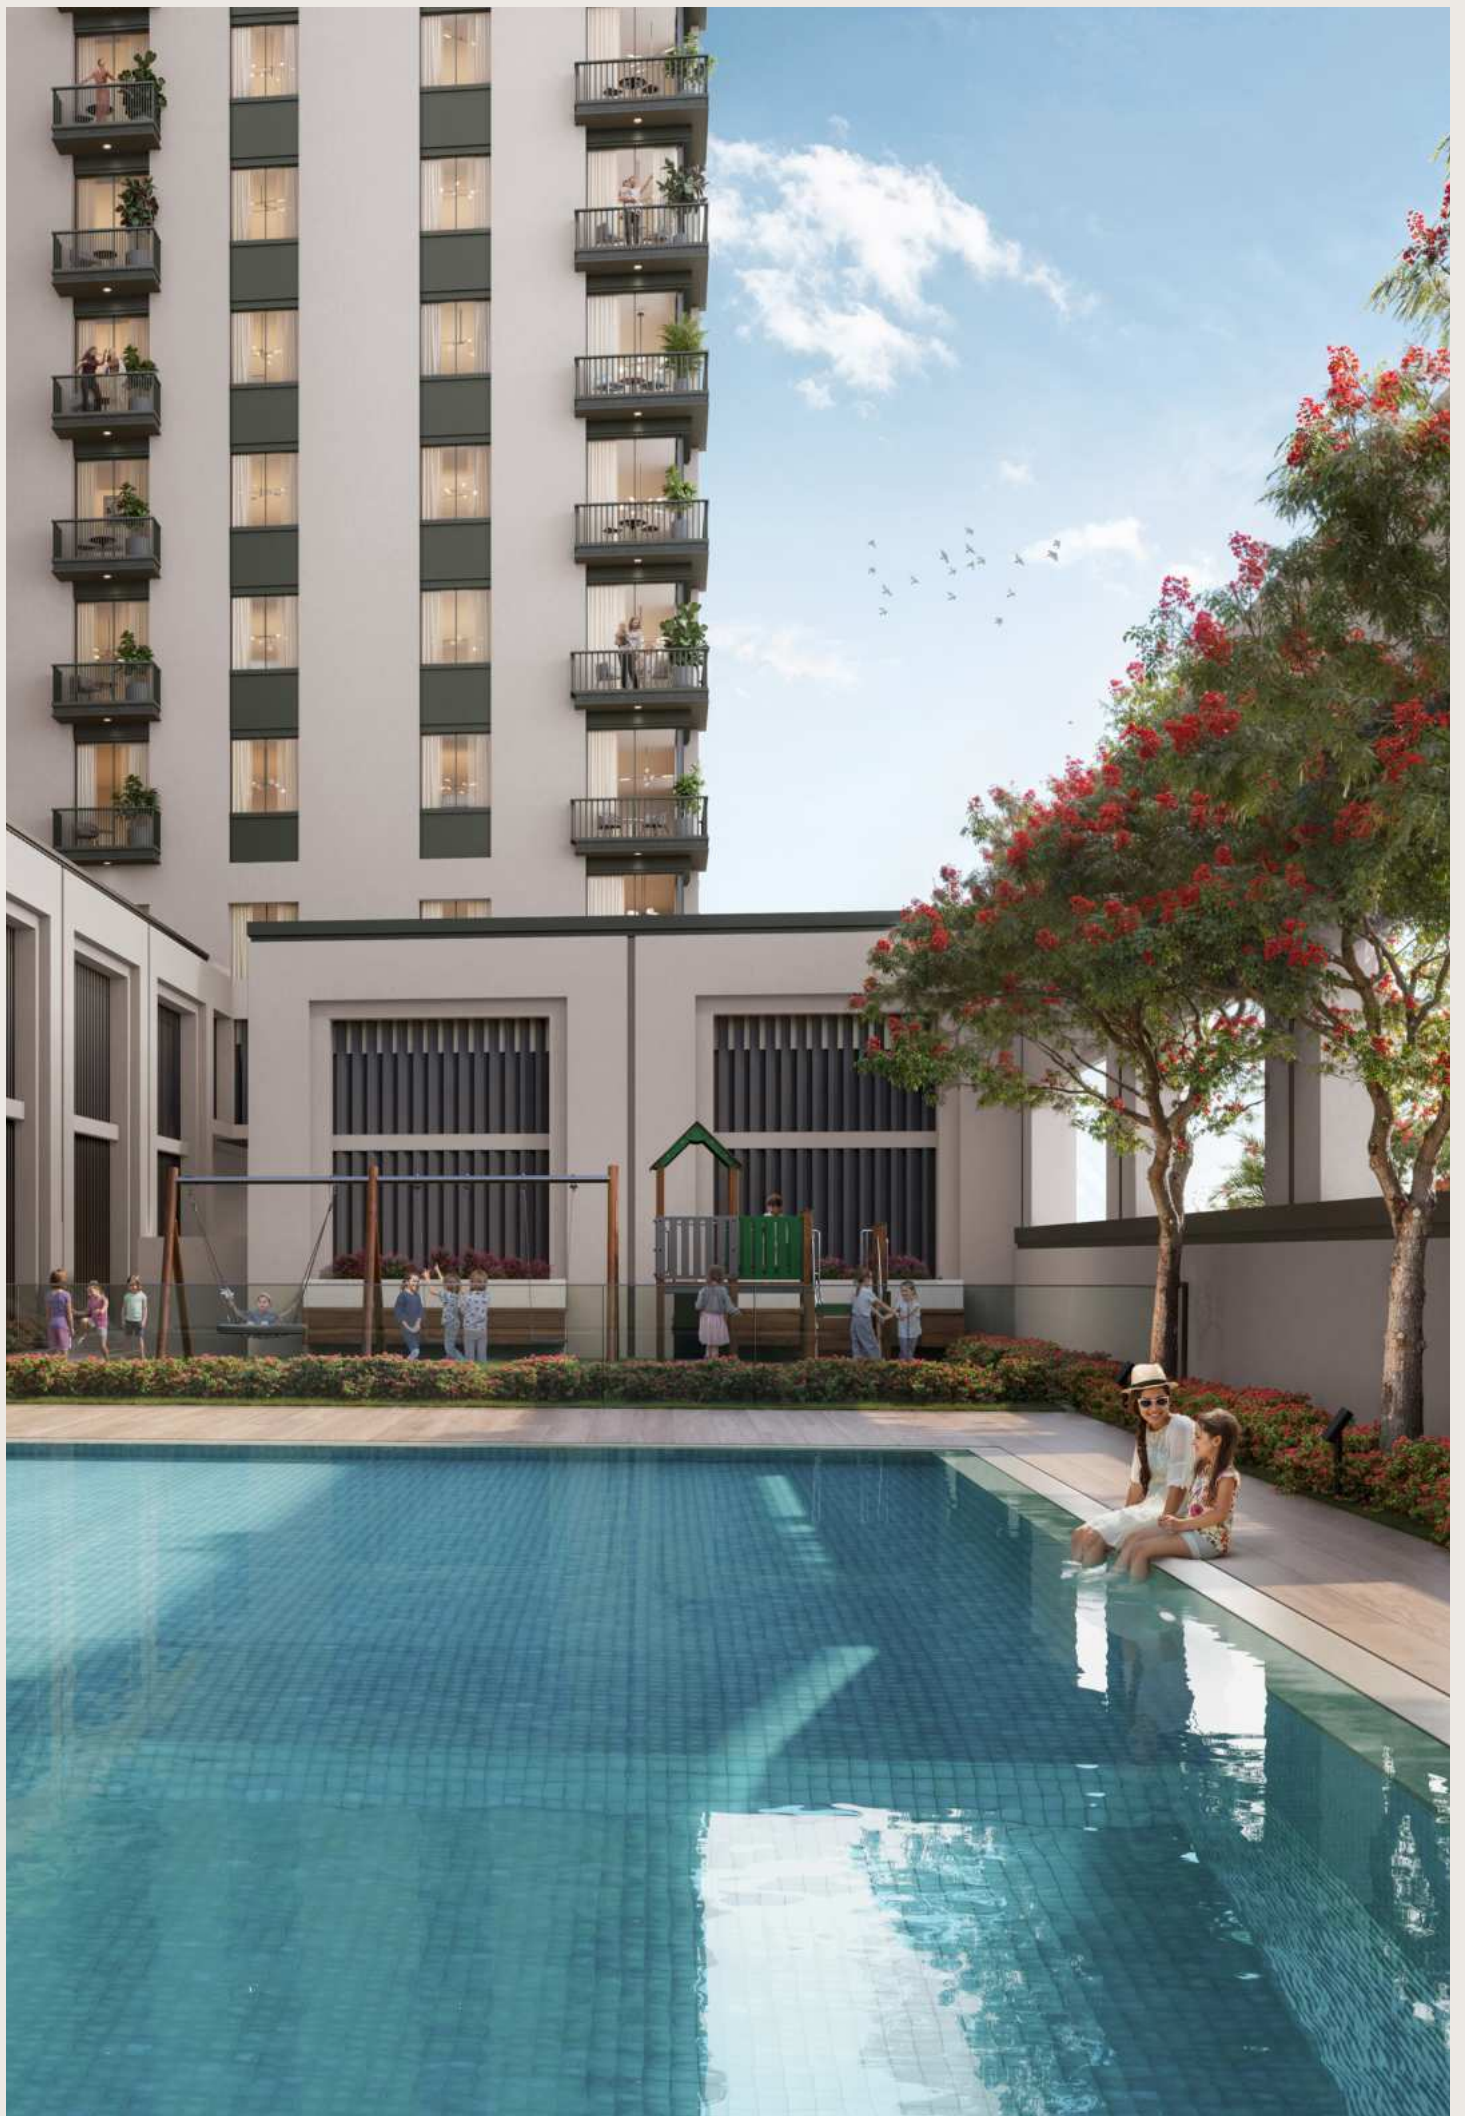



ELEGANCE IN EVERY DETAIL


The living and dining spaces are illuminated by an abundance of natural light, creating a comfortable and inviting environment. The bedrooms are outfitted with sophisticated porcelain flooring and spacious built-in wardrobes, while the master suites offer thoughtfully designed en-suite bathrooms for ultimate relaxation.

Experience a kitchen that combines modern aesthetics and everyday efficiency, with built-in appliances, generous counters, and streamlined storage options.



LIVE THE LIFE YOU IMAGINED



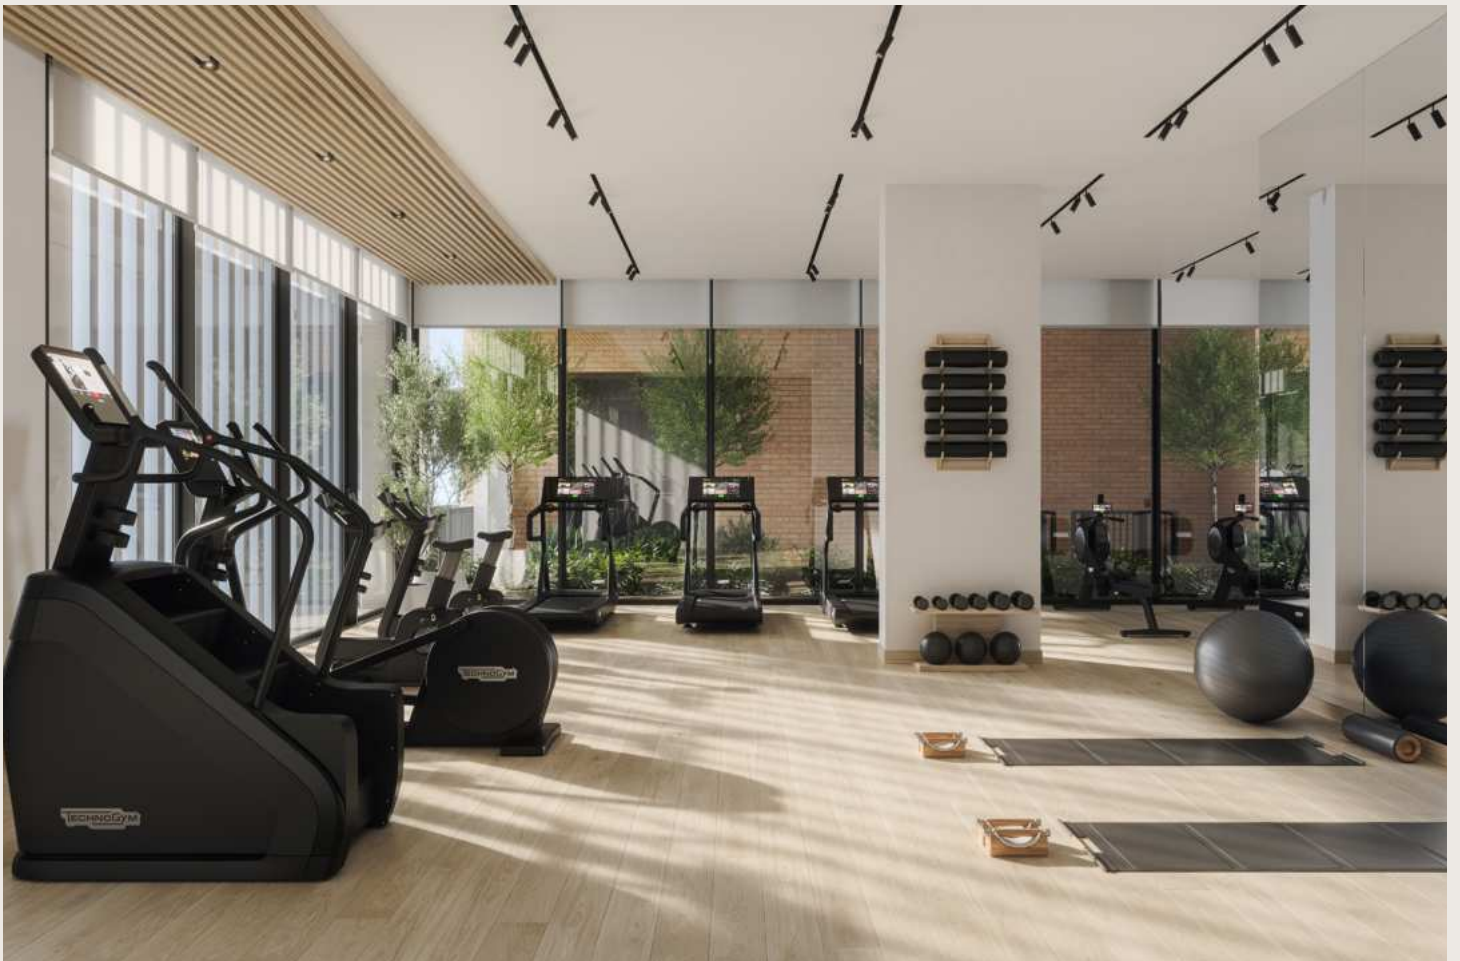

RECREATIONAL AMENITIES



Swimming pool



Gym



Indoor & Outdoor
Kid's Play Areas



BBQ Area

FLOOR PLANS





*Balcony sizes vary

1 Bedroom - Unit Type A

Area	Min	Max
Suite	54.87 Sq.m / 590.62 Sq.ft	56.81 Sq.m / 611.50 Sq.ft
Balcony	3.81 Sq.m / 41.01 Sq.ft	3.31 Sq.m / 35.63 Sq.ft
Total built-up	58.68 Sq.m / 631.63 Sq.ft	60.12 Sq.m / 647.13 Sq.ft

Disclaimer

1. All room dimensions are in metric and measured to structural elements and exclude wall finishes and construction tolerances.
 2. All dimensions have been provided by our consultant architects. 3. All materials, dimensions, drawings features and amenities are approximate at the time of printing. 4. Actual area may vary from stated area. Drawings not to scale E&OE. The developer reserves the right to make revisions to the floor plans and any features, materials, dimensions, drawings and amenities mentioned in this brochure without notice.



*Balcony sizes vary

2Bedroom - Unit Type A

Area	Min	Max
Suite	82.88 Sq.m / 892.11 Sq.ft	85.56 Sq.m / 920.96 Sq.ft
Balcony	3.81 Sq.m / 41.01 Sq.ft	3.31 Sq.m / 35.63 Sq.ft
Total built-up	86.69 Sq.m / 933.12 Sq.ft	88.87 Sq.m / 956.59 Sq.ft

Disclaimer

1. All room dimensions are in metric and measured to structural elements and exclude wall finishes and construction tolerances.
 2. All dimensions have been provided by our consultant architects. 3. All materials, dimensions, drawings features and amenities are approximate at the time of printing. 4. Actual area may vary from stated area. Drawings not to scale E&OE. The developer reserves the right to make revisions to the floor plans and any features, materials, dimensions, drawings and amenities mentioned in this brochure without notice.



*Balcony sizes vary

2Bedroom - Unit Type B

Area	
Suite	94.17 Sq.m / 1013.64 Sq.ft
Balcony	4.78 Sq.m / 51.45 Sq.ft
Total built-up	98.95 Sq.m / 1065.09 Sq.ft

Disclaimer

1. All room dimensions are in metric and measured to structural elements and exclude wall finishes and construction tolerances.
 2. All dimensions have been provided by our consultant architects. 3. All materials, dimensions, drawings features and amenities are approximate at the time of printing. 4. Actual area may vary from stated area. Drawings not to scale E&OE. The developer reserves the right to make revisions to the floor plans and any features, materials, dimensions, drawings and amenities mentioned in this brochure without notice.



*Balcony sizes vary

2Bedroom - Unit Type C

Area	Min	Max
Suite	86.39 Sq.m / 929.89 Sq.ft	89.33 Sq.m / 961.54 Sq.ft
Balcony	6.48 Sq.m / 69.75 Sq.ft	5.73 Sq.m / 61.68 Sq.ft
Total built-up	92.87 Sq.m / 999.64 Sq.ft	95.06 Sq.m / 1023.22 Sq.ft

Disclaimer

1. All room dimensions are in metric and measured to structural elements and exclude wall finishes and construction tolerances.
 2. All dimensions have been provided by our consultant architects. 3. All materials, dimensions, drawings features and amenities are approximate at the time of printing. 4. Actual area may vary from stated area. Drawings not to scale E&OE. The developer reserves the right to make revisions to the floor plans and any features, materials, dimensions, drawings and amenities mentioned in this brochure without notice.



*Balcony sizes vary

2Bedroom - Unit Type D

Area	Min	Max
Suite	80.39 Sq.m / 865.31 Sq.ft	83.18 Sq.m / 895.34 Sq.ft
Balcony	6.48 Sq.m / 69.75 Sq.ft	5.73 Sq.m / 61.68 Sq.ft
Total built-up	86.87 Sq.m / 935.06 Sq.ft	88.91 Sq.m / 957.02 Sq.ft

Disclaimer

1. All room dimensions are in metric and measured to structural elements and exclude wall finishes and construction tolerances.
 2. All dimensions have been provided by our consultant architects. 3. All materials, dimensions, drawings features and amenities are approximate at the time of printing. 4. Actual area may vary from stated area. Drawings not to scale E&OE. The developer reserves the right to make revisions to the floor plans and any features, materials, dimensions, drawings and amenities mentioned in this brochure without notice.



*Balcony sizes vary

2Bedroom - Unit Type E

Area	Min	Max
Suite	88.90 Sq.m / 956.91 Sq.ft	91.83 Sq.m / 988.45 Sq.ft
Balcony	9.11 Sq.m / 98.06 Sq.ft	8.09 Sq.m / 87.08 Sq.ft
Total built-up	98.01 Sq.m / 1054.97 Sq.ft	99.92 Sq.m / 1075.53 Sq.ft

Disclaimer

1. All room dimensions are in metric and measured to structural elements and exclude wall finishes and construction tolerances.
 2. All dimensions have been provided by our consultant architects. 3. All materials, dimensions, drawings features and amenities are approximate at the time of printing. 4. Actual area may vary from stated area. Drawings not to scale E&OE. The developer reserves the right to make revisions to the floor plans and any features, materials, dimensions, drawings and amenities mentioned in this brochure without notice.



*Balcony sizes vary

3Bedroom - Unit Type A

Area	Min	Max
Suite	133.00 Sq.m / 1431.60 Sq.ft	137.47 Sq.m / 1479.71 Sq.ft
Balcony	10.59 Sq.m / 113.99 Sq.ft	9.56 Sq.m / 102.90 Sq.ft
Total built-up	143.59 Sq.m / 1545.59 Sq.ft	147.03 Sq.m / 1582.62 Sq.ft

Disclaimer

1. All room dimensions are in metric and measured to structural elements and exclude wall finishes and construction tolerances.
 2. All dimensions have been provided by our consultant architects. 3. All materials, dimensions, drawings features and amenities are approximate at the time of printing. 4. Actual area may vary from stated area. Drawings not to scale E&OE. The developer reserves the right to make revisions to the floor plans and any features, materials, dimensions, drawings and amenities mentioned in this brochure without notice.



*Balcony sizes vary

3Bedroom - Unit Type B

Area	
Suite	122.32 Sq.m / 1316.64 Sq.ft
Balcony	64.44 Sq.m / 693.63 Sq.ft
Total built-up	186.76 Sq.m / 2010.27 Sq.ft

Disclaimer

1. All room dimensions are in metric and measured to structural elements and exclude wall finishes and construction tolerances.
 2. All dimensions have been provided by our consultant architects. 3. All materials, dimensions, drawings features and amenities are approximate at the time of printing. 4. Actual area may vary from stated area. Drawings not to scale E&OE. The developer reserves the right to make revisions to the floor plans and any features, materials, dimensions, drawings and amenities mentioned in this brochure without notice.